


# Bhind City Sewerage Project

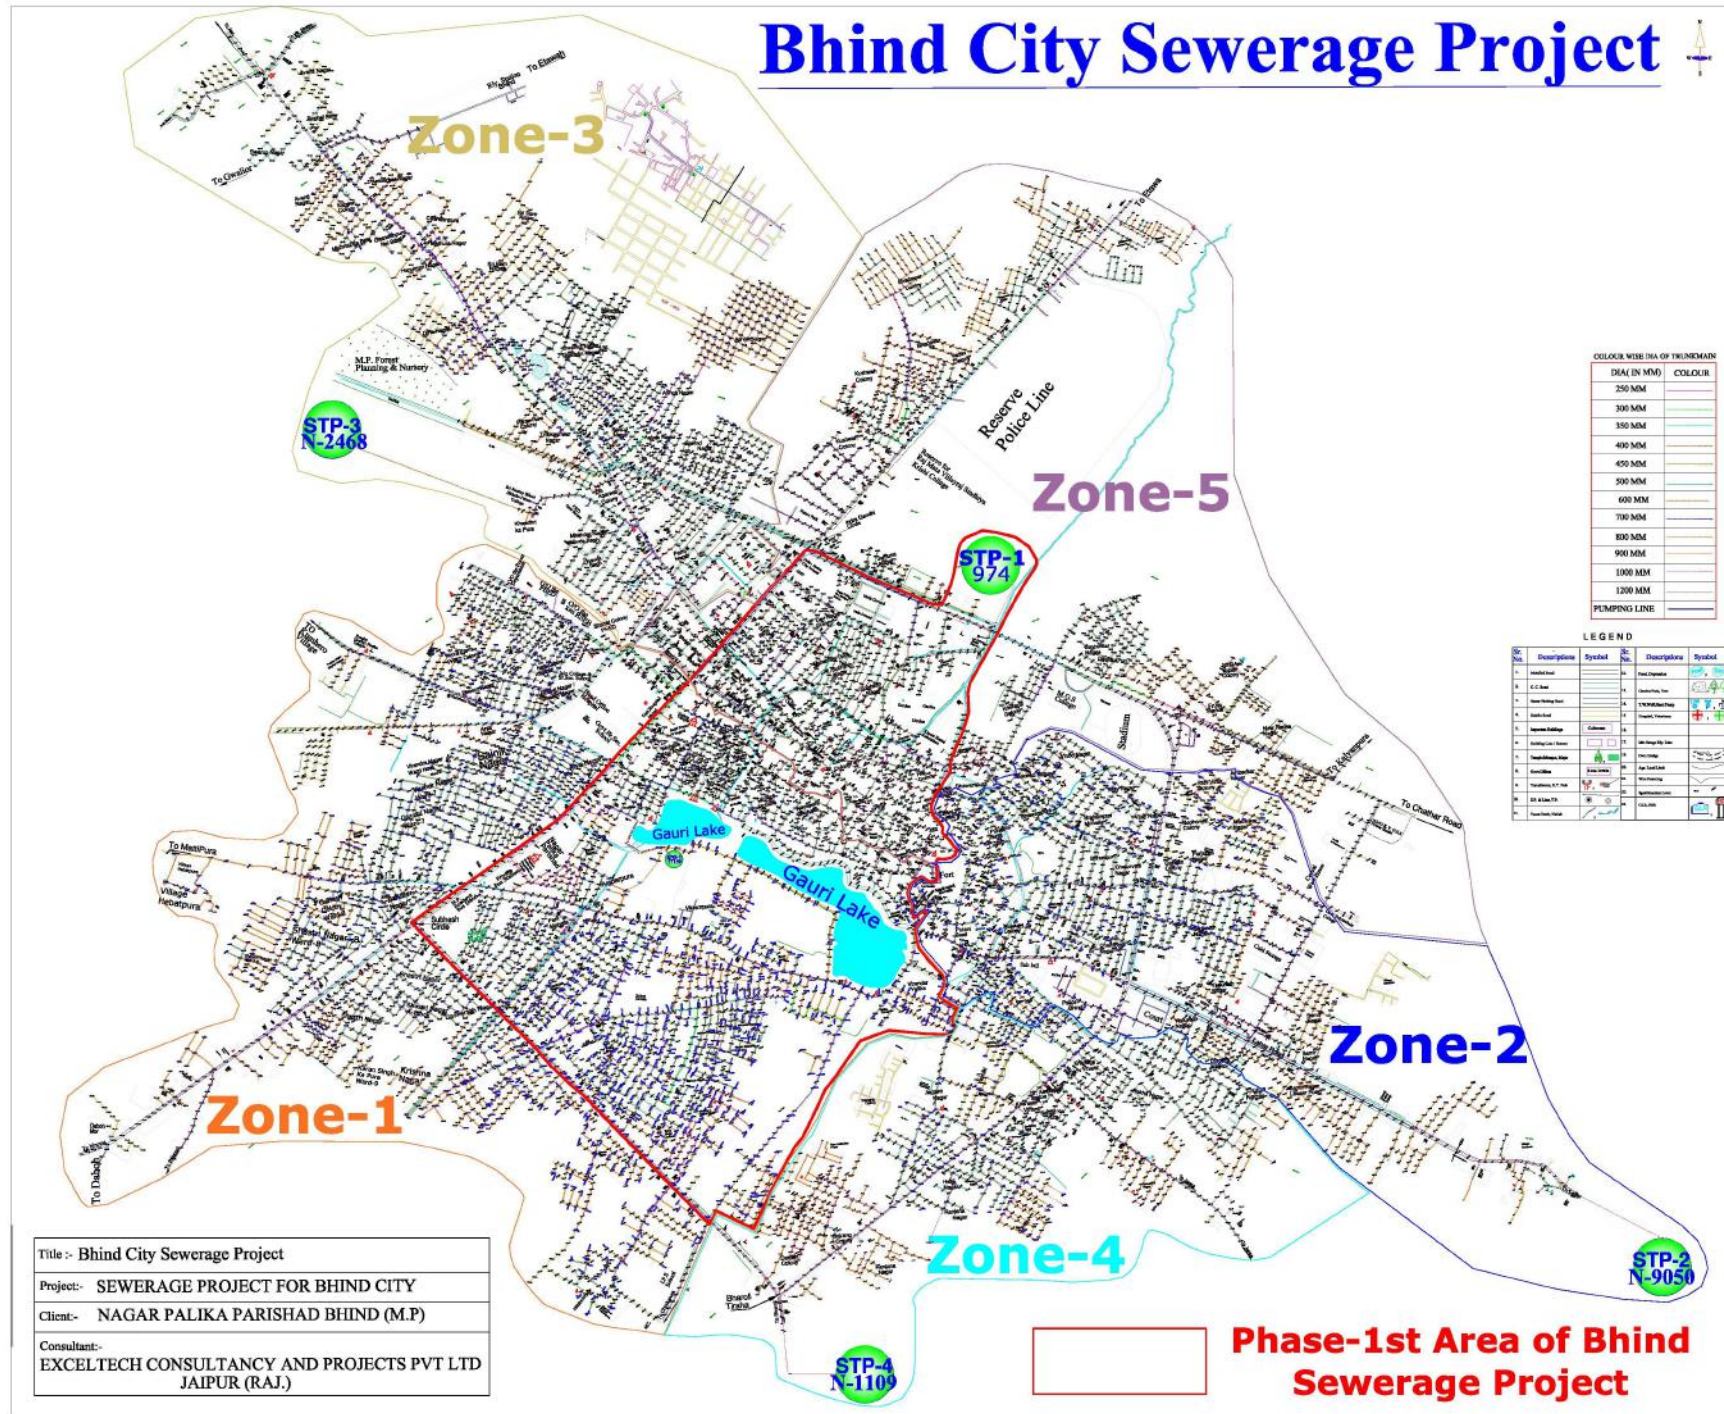

Title :- Bhind City Sewerage Project  
 Project:- SEWERAGE PROJECT FOR BHIND CITY  
 Client:- NAGAR PALIKA PARISHAD BHIND (M.P)  
 Consultant:- EXCELTECH CONSULTANCY AND PROJECTS PVT LTD JAIPUR (RAJ.)

**Phase-1st Area of Bhind Sewerage Project**